



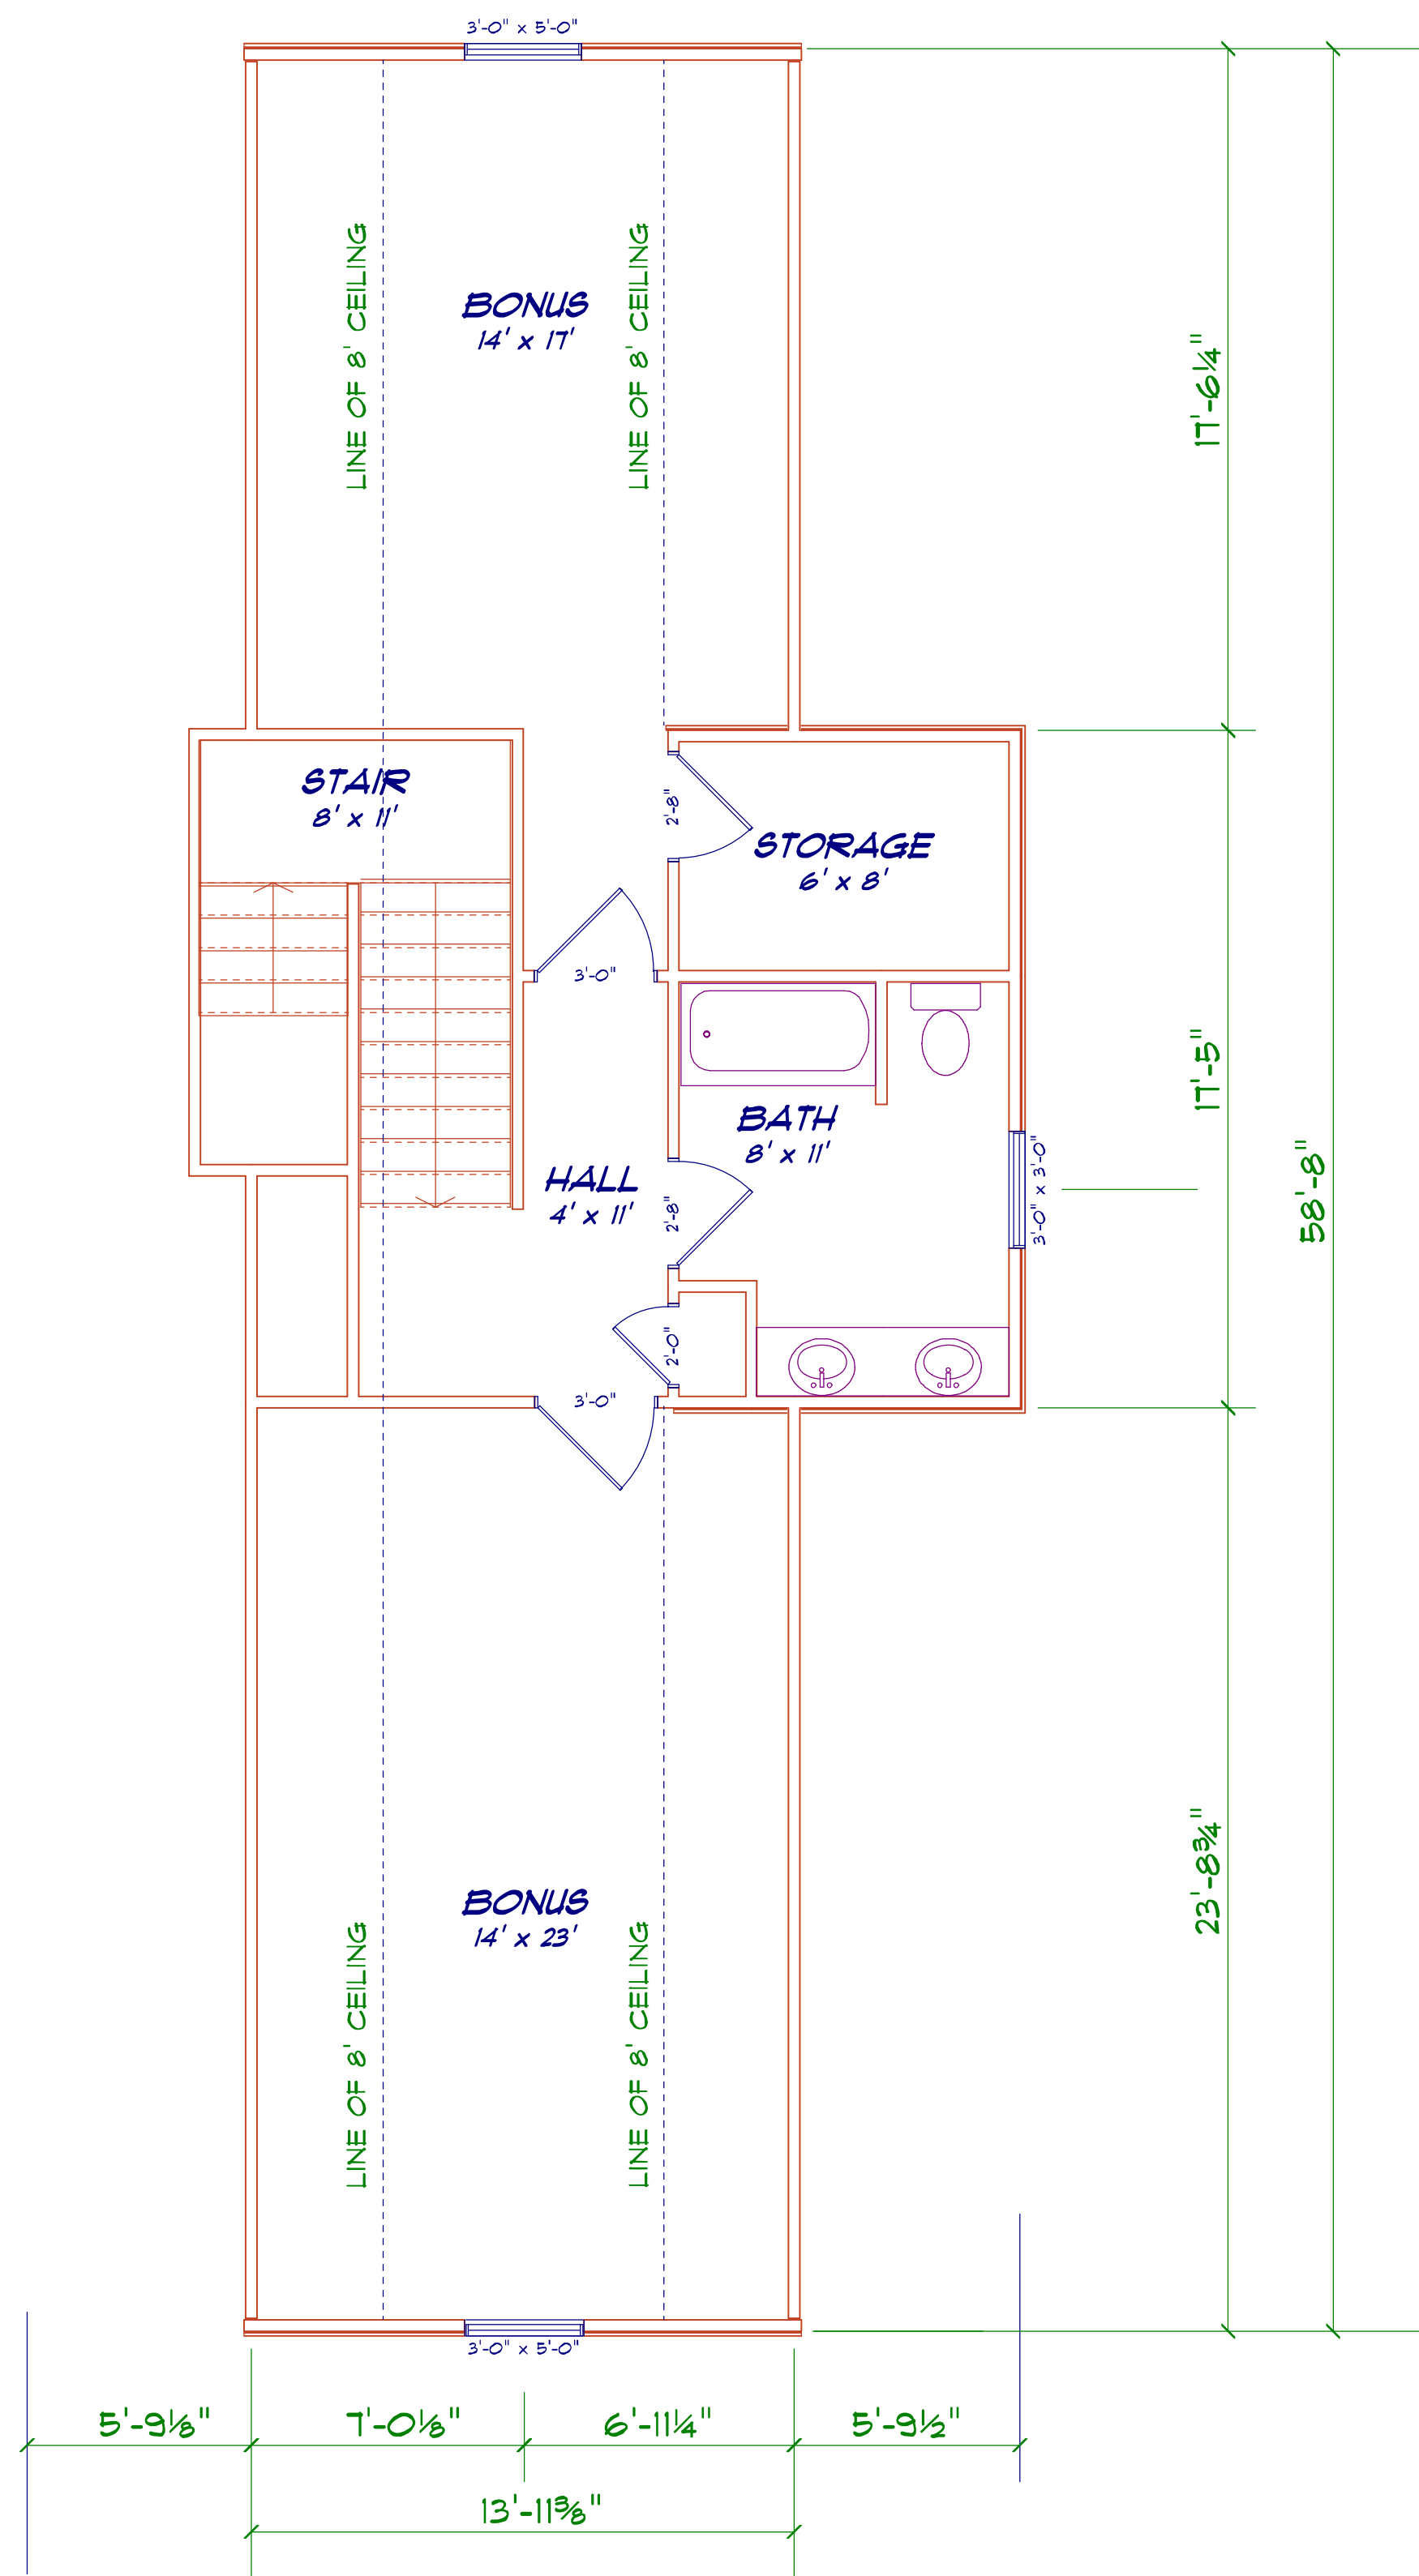

BONUSROOM

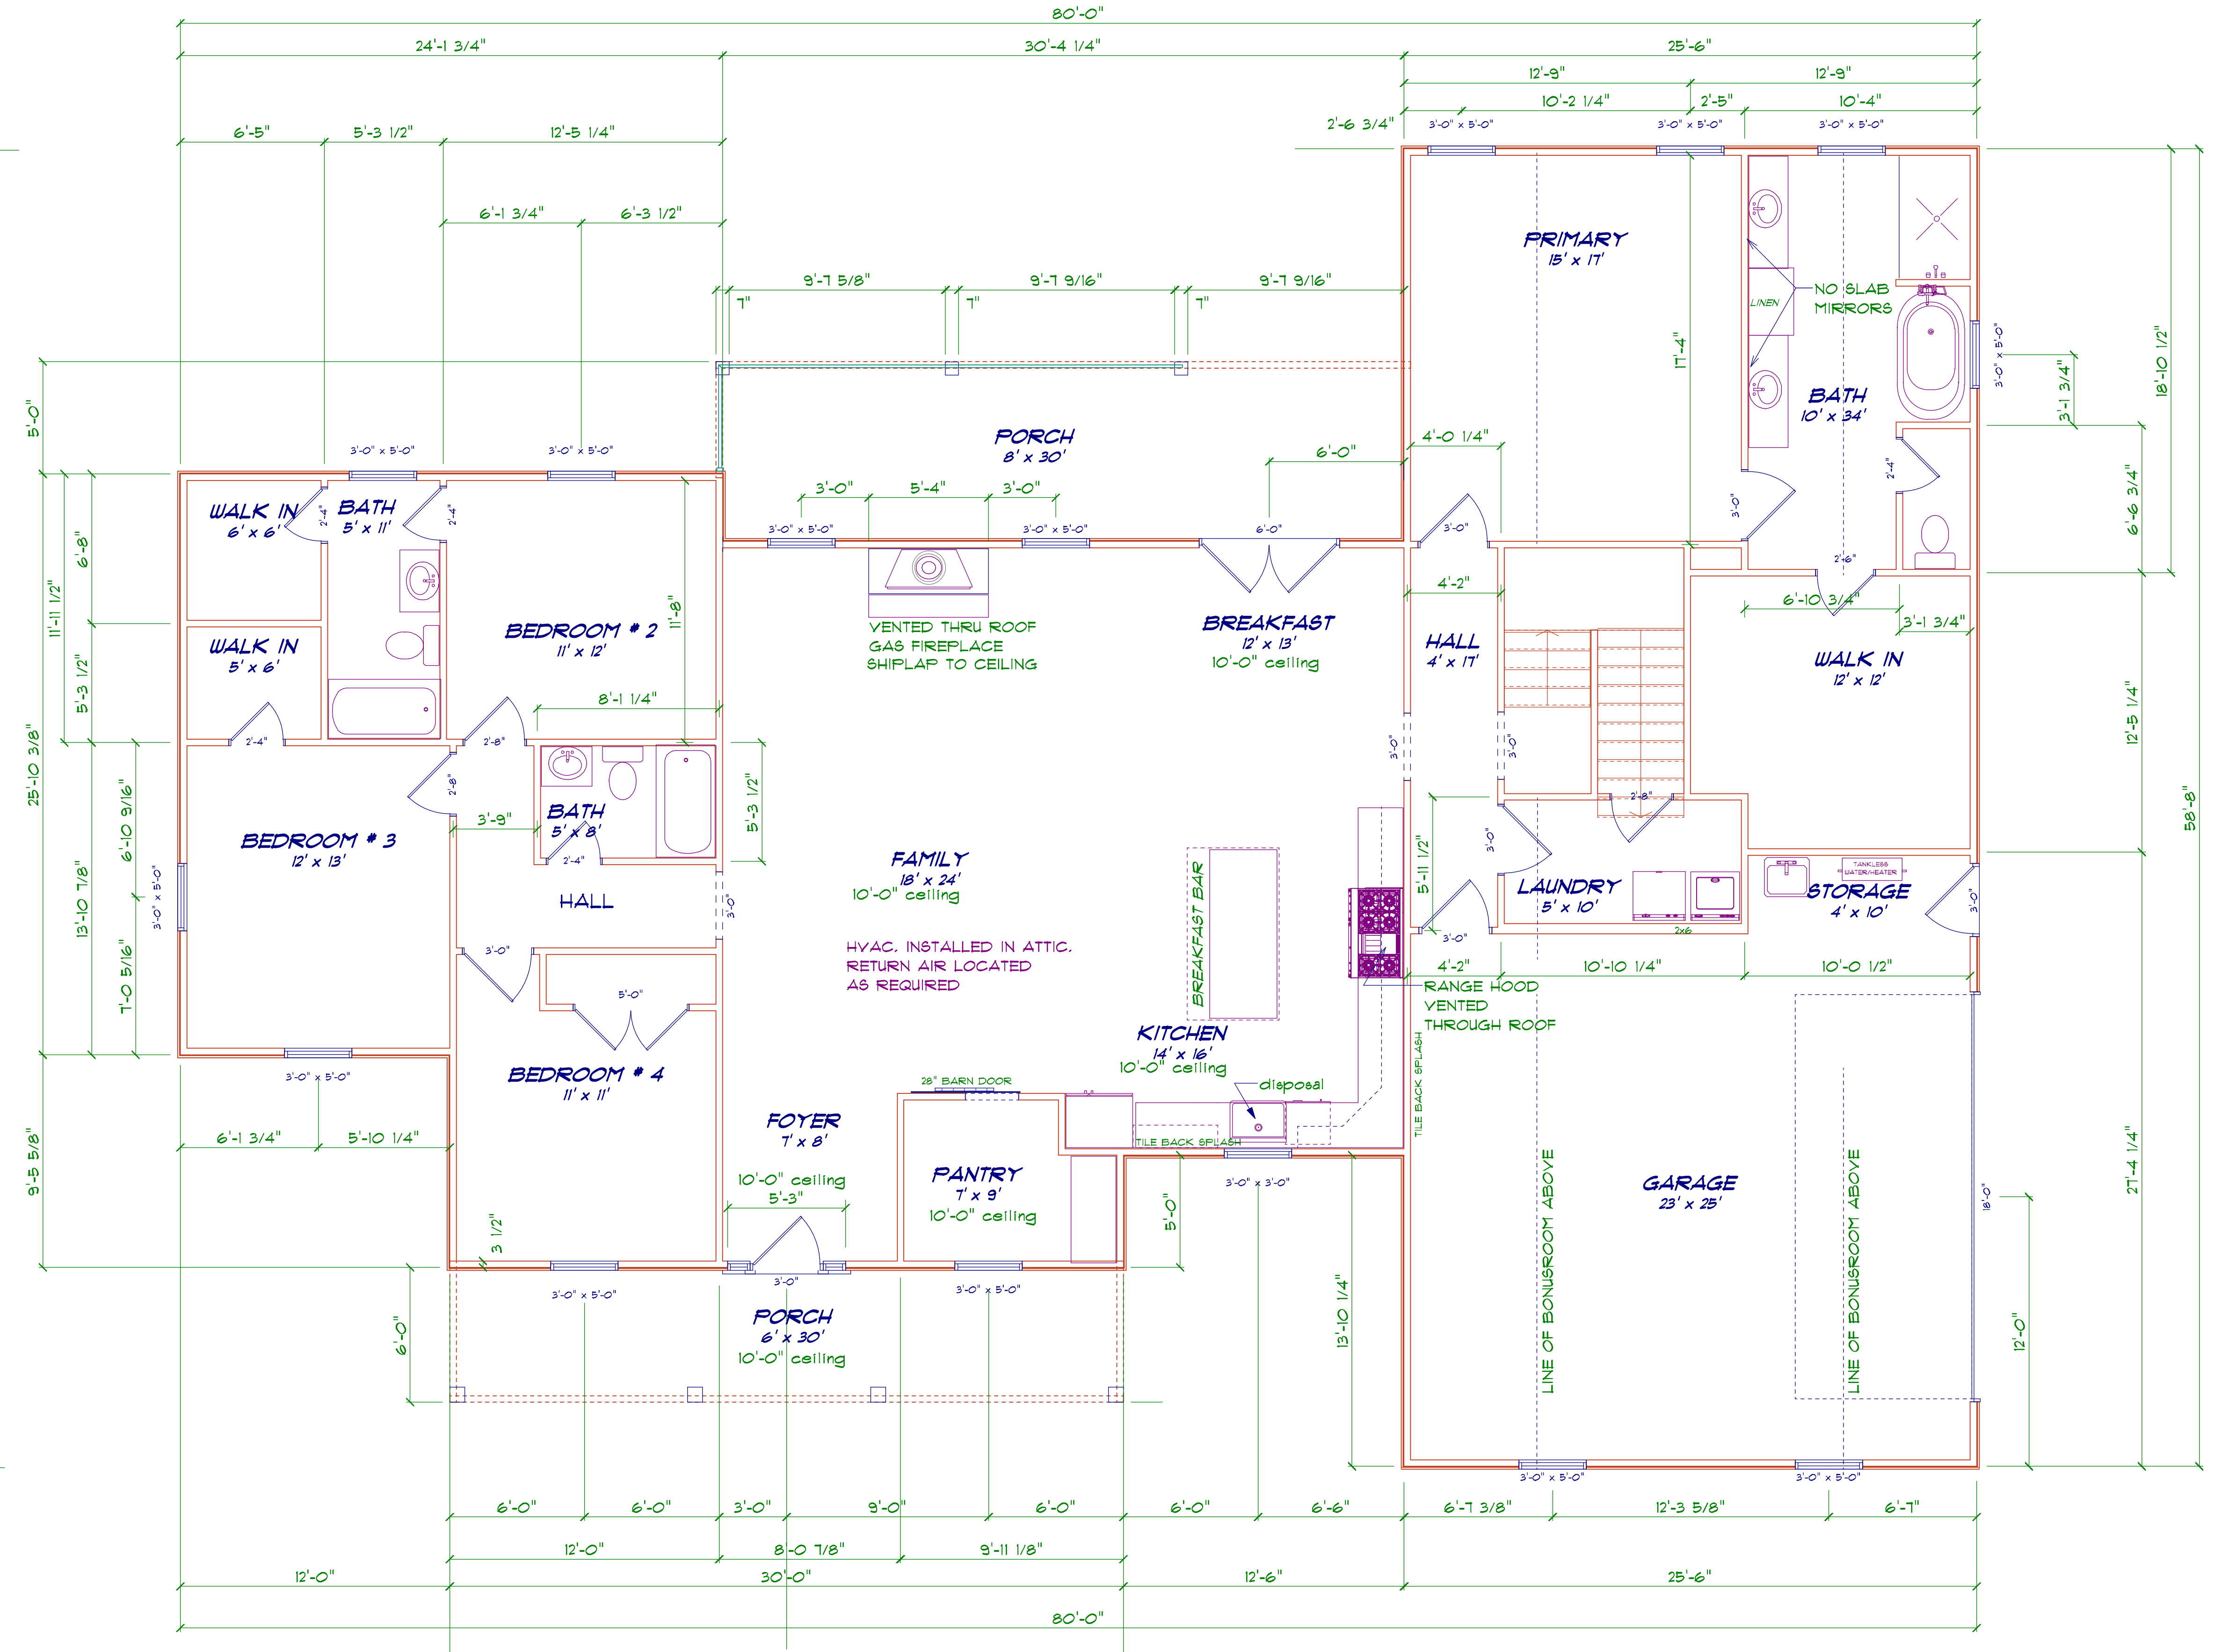

MAINFLOOR PLAN

9'-0" CEILING TYP. EXCEPT
WHERE NOTED OTHERWISE


NOTE: ALL EXTERIOR AND
INTERIOR DOORS ON
MAINFLOOR TO BE 8'-0"

NAME	AREA
MAINFLOOR AREA	2515.5 sq ft.
BONUSROOM	976.8 sq ft.
2 CAR GARAGE	638.9 sq ft.
COVERED PORCHES	424.2 sq ft.




PHONE: 704 -735 -0040 May 14, 2024
www.keybuildersnc.com
1459 N ASPEN ST.
LINCOLNTON, NC 28032

size 24"x36"

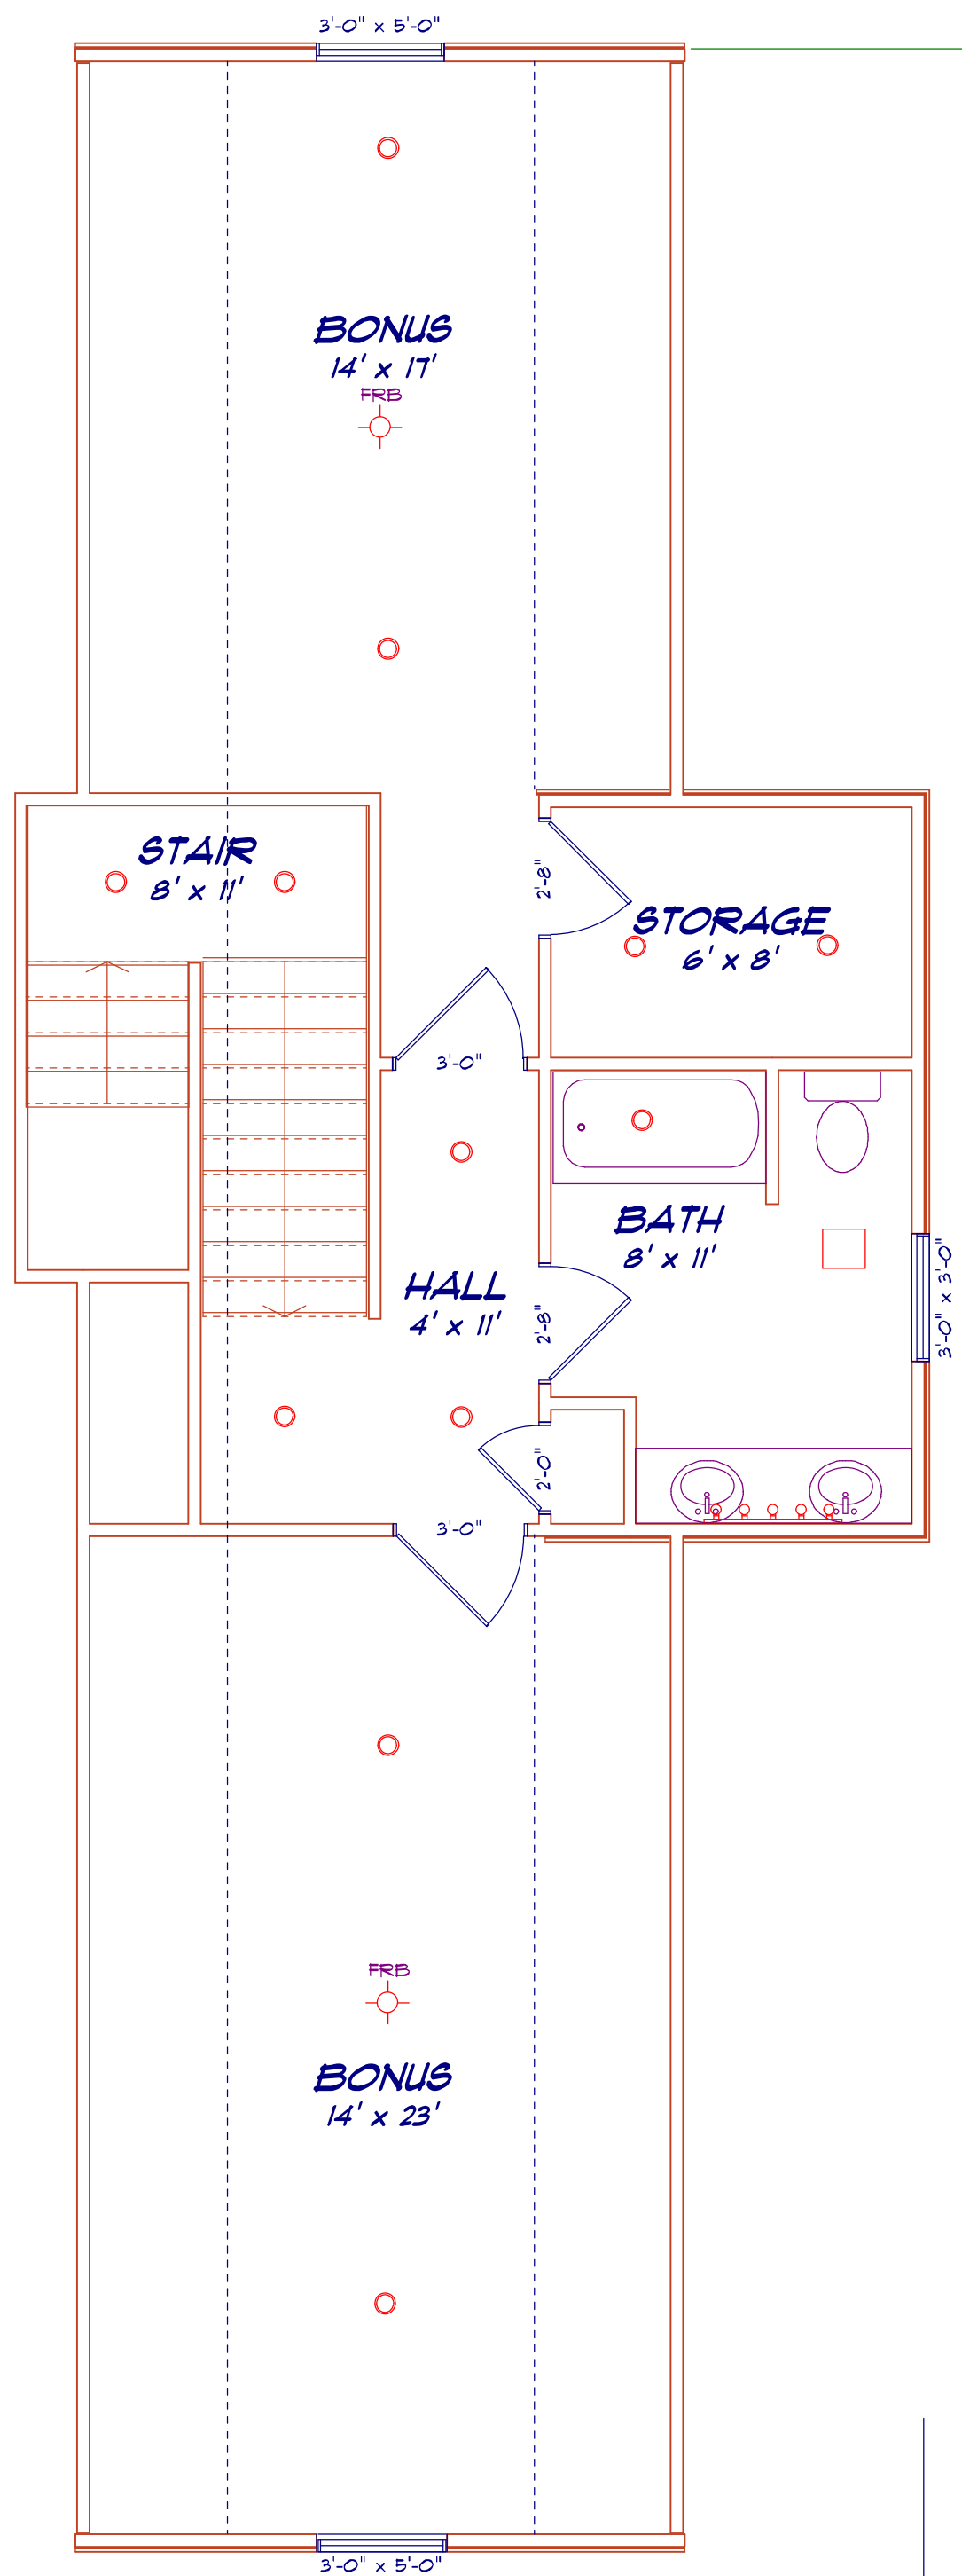

ELECTRICAL	COUNT	SYMBOL
ceiling fan spotlights 1	2	
LED 12inch x 24inch	2	
LED disk 6 inch	51	
ceiling light vent square	5	
pendant large	2	
double spotlight	3	
wall mount 2	4	
fan rated box	9	
light	2	
vanity bar light	1	
vanity wall mount	4	

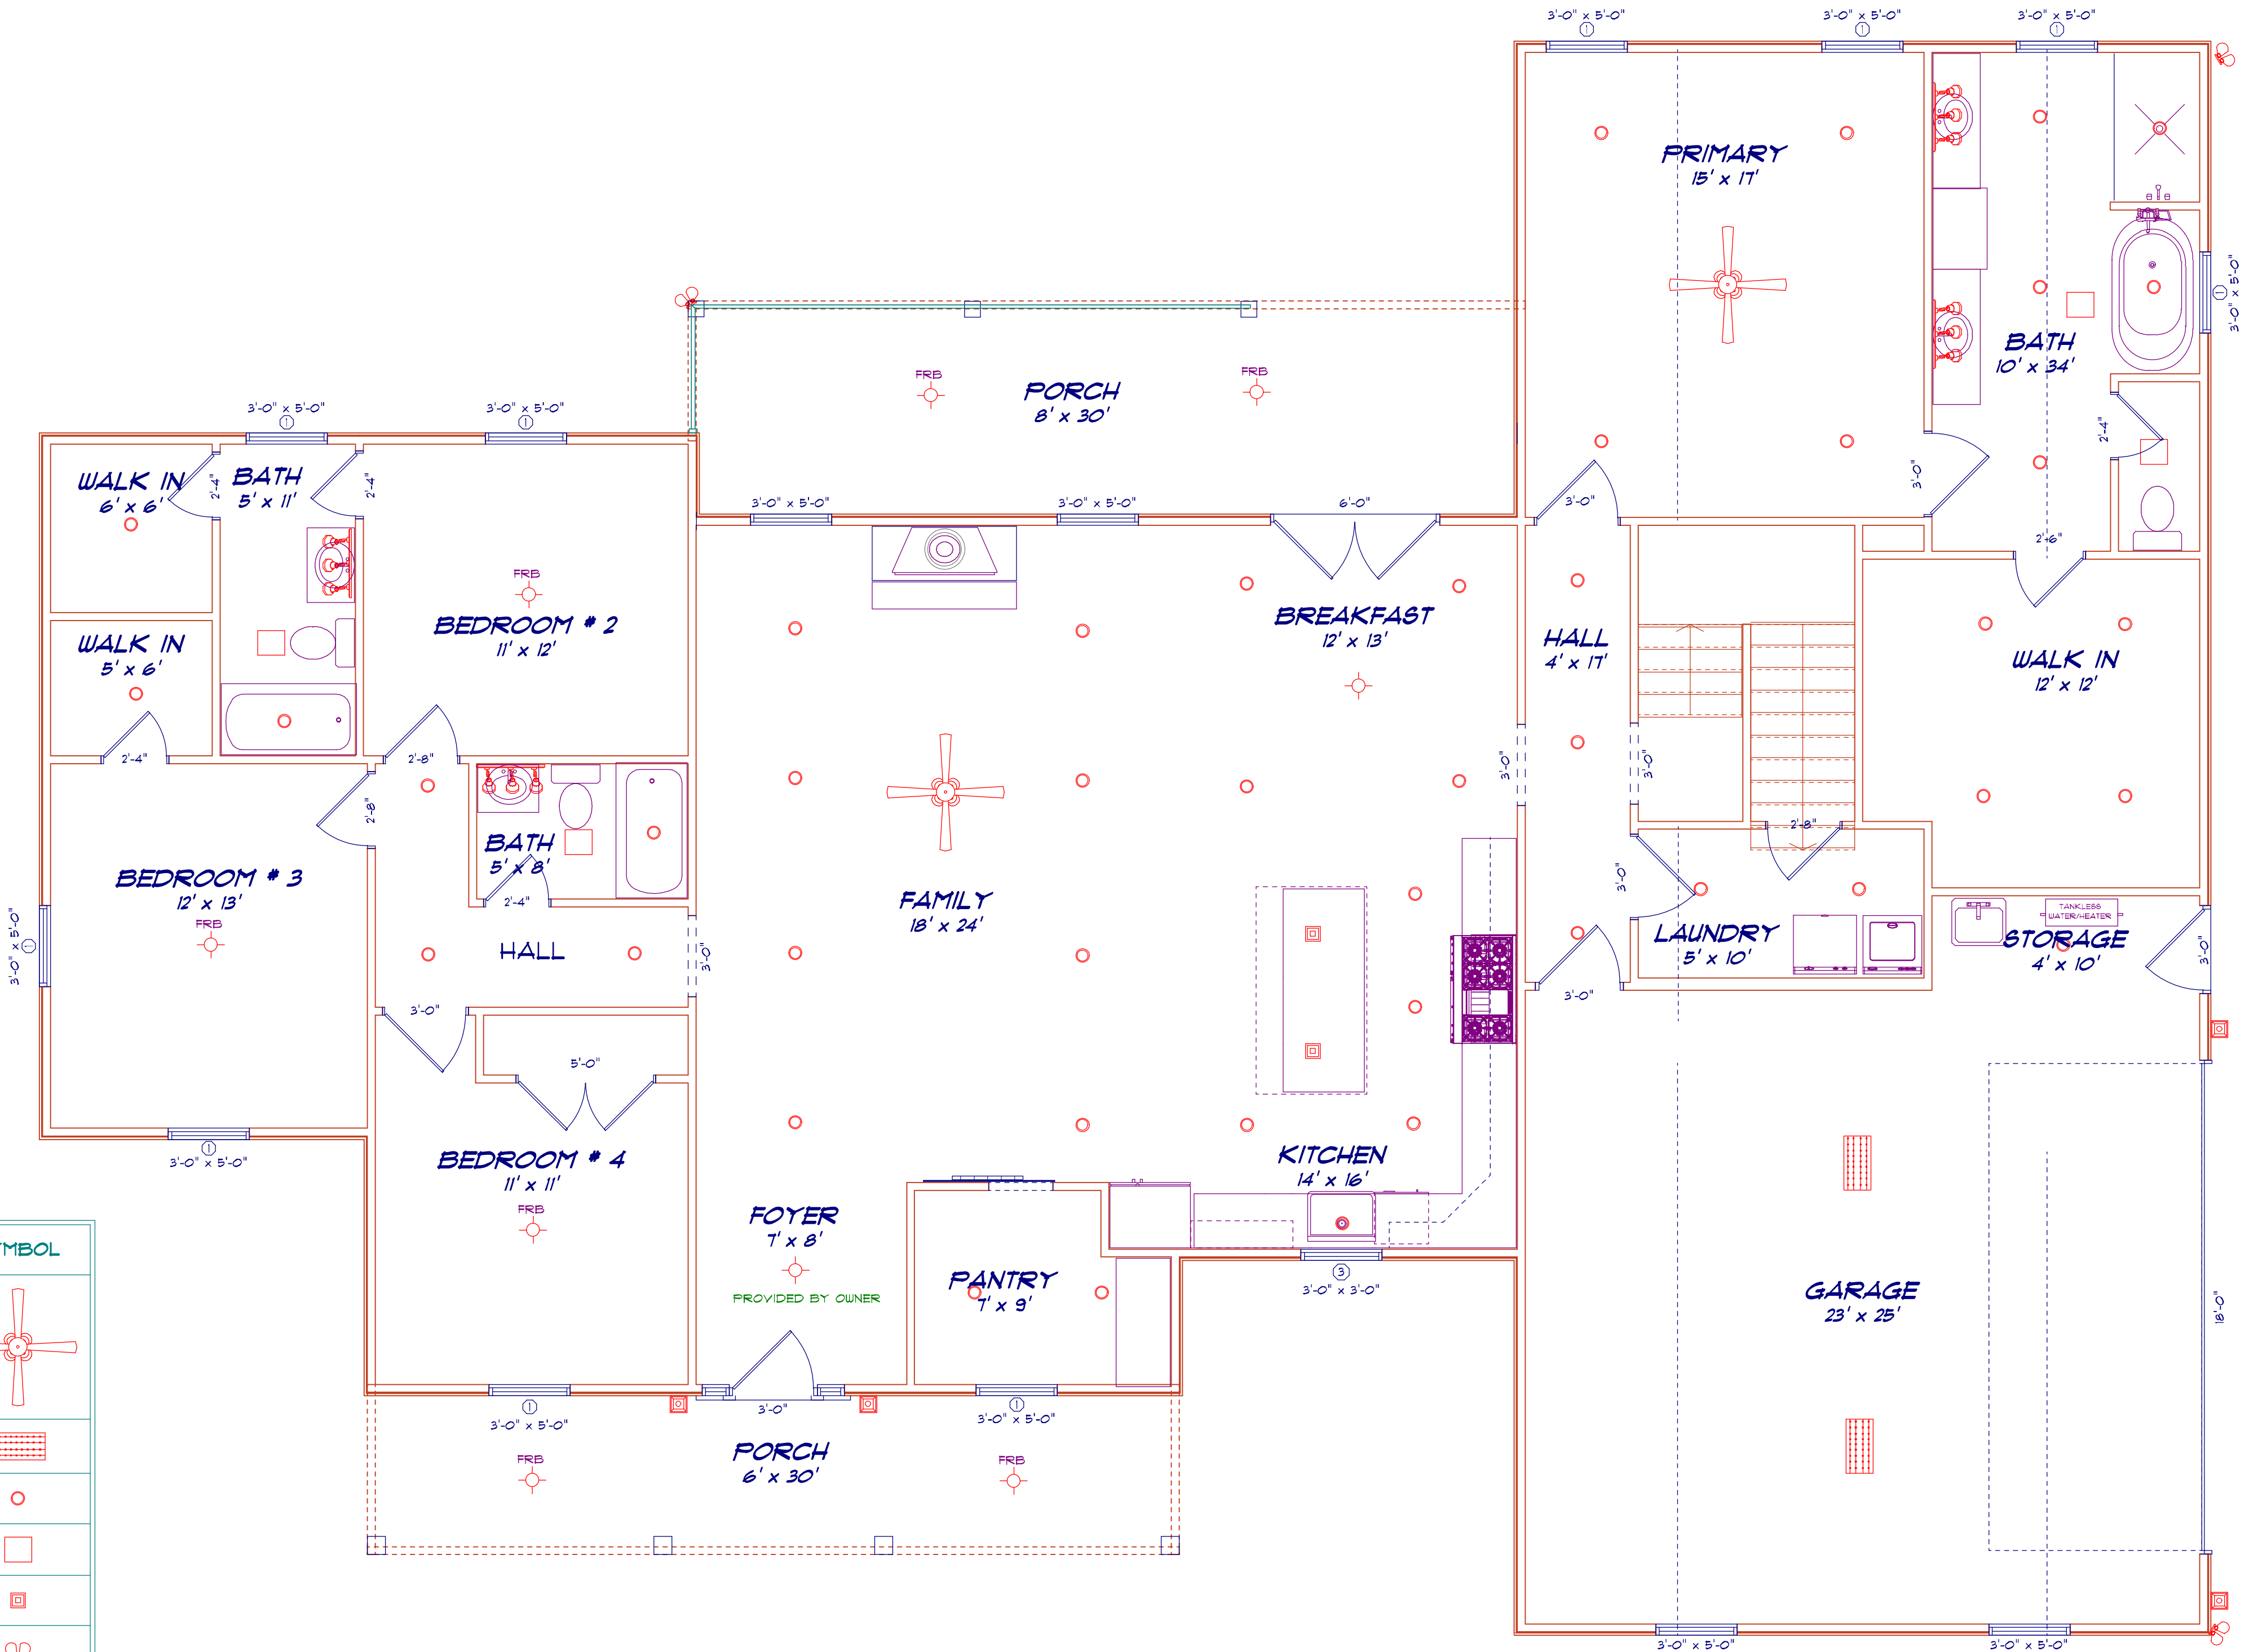

BONUSROOM
LIGHTING PLAN

MAINFLOOR PLAN
LIGHTING PLAN
9'-0" CEILING TYP. EXCEPT
WHERE NOTED OTHERWISE

NOTE: ALL EXTERIOR AND
INTERIOR DOORS ON
MAINFLOOR TO BE 8'-0"











